


EXISTING TYPICAL SECTION

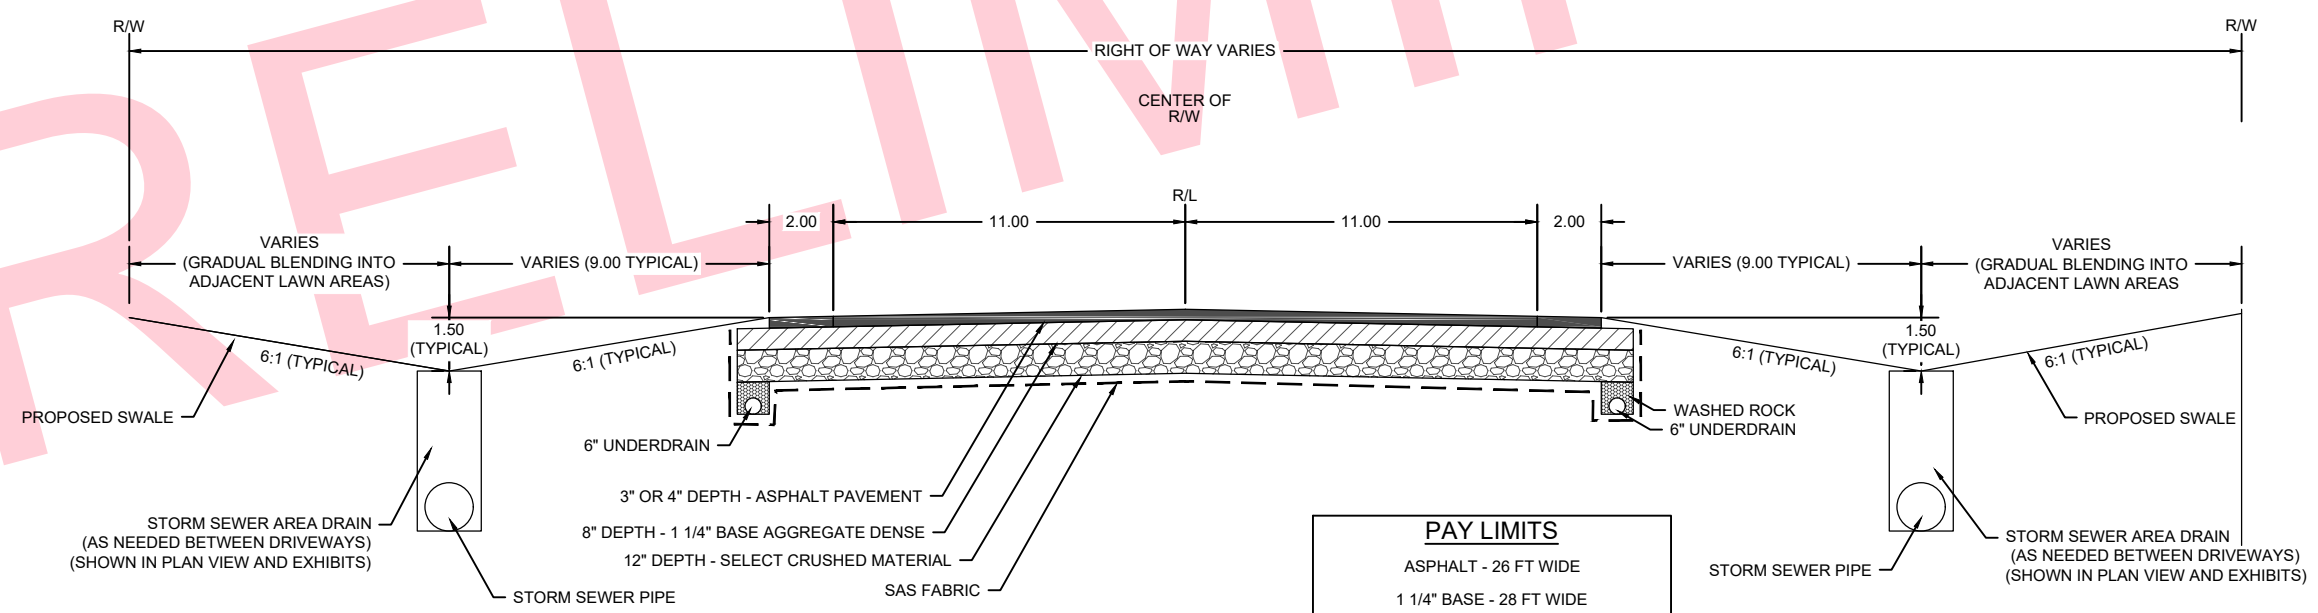

PAY LIMITS	
ASPHALT	- 26 FT WIDE
1 1/4" BASE	- 28 FT WIDE
SELECT CRUSHED	- 28 FT WIDE
SAS FABRIC	- 37 FT WIDE

PROPOSED TYPICAL SECTION

PROJECT DATE:	DRAWN BY:	NO.	DATE	REVISION	BY:
	JFK	-	-	-	-
	CDG	-	-	-	-
	CDG	-	-	-	-

MSA ENGINEERING | ARCHITECTURE | SURVEYING
 FUNDING | PLANNING | ENVIRONMENTAL
 146 North Central Ave, Marshfield WI 54449
 (715) 384-2133 www.msa-ps.com
© MSA Professional Services, Inc.

3RD AVE RECONSTRUCTION
 CITY OF PITTSVILLE
 WOOD COUNTY, WISCONSIN

TYPICAL SECTIONS

PROJECT NO.
00022083
 SHEET
